




Proposed North Elevation
Scale 1:200

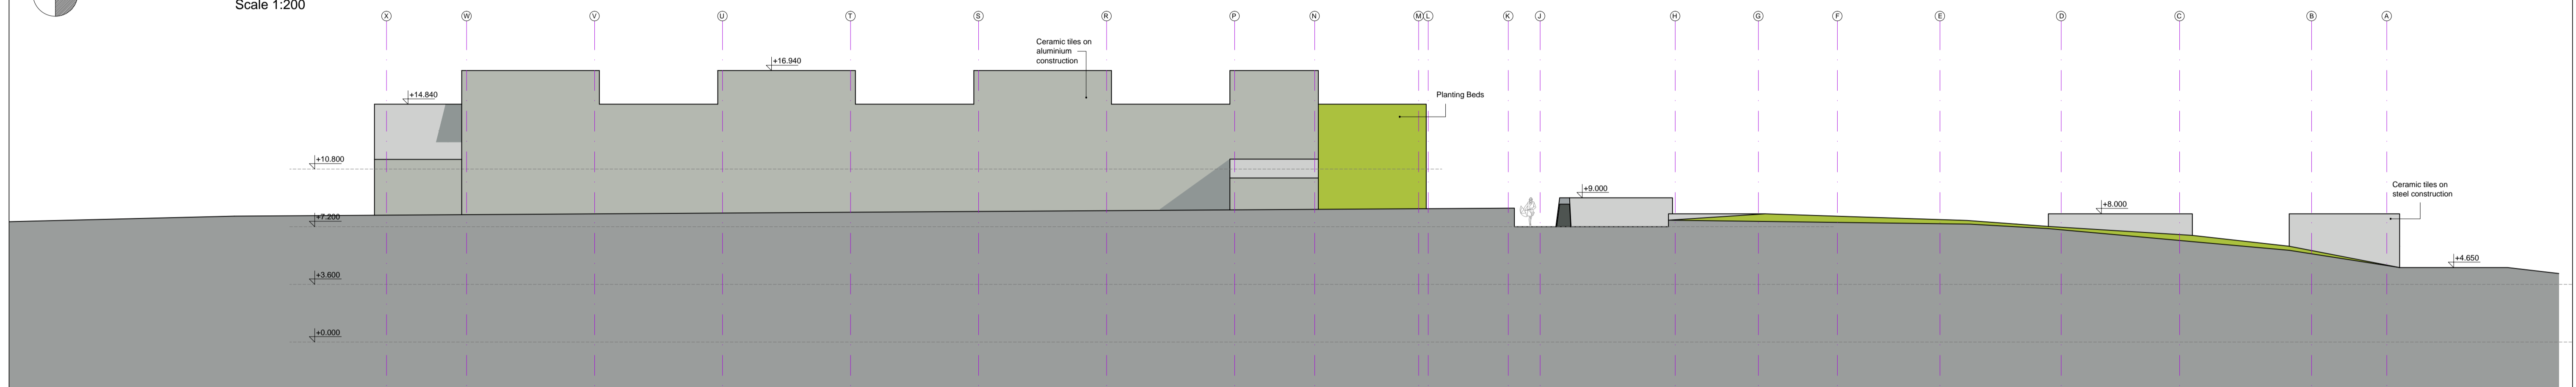

Proposed South Elevation
Scale 1:200

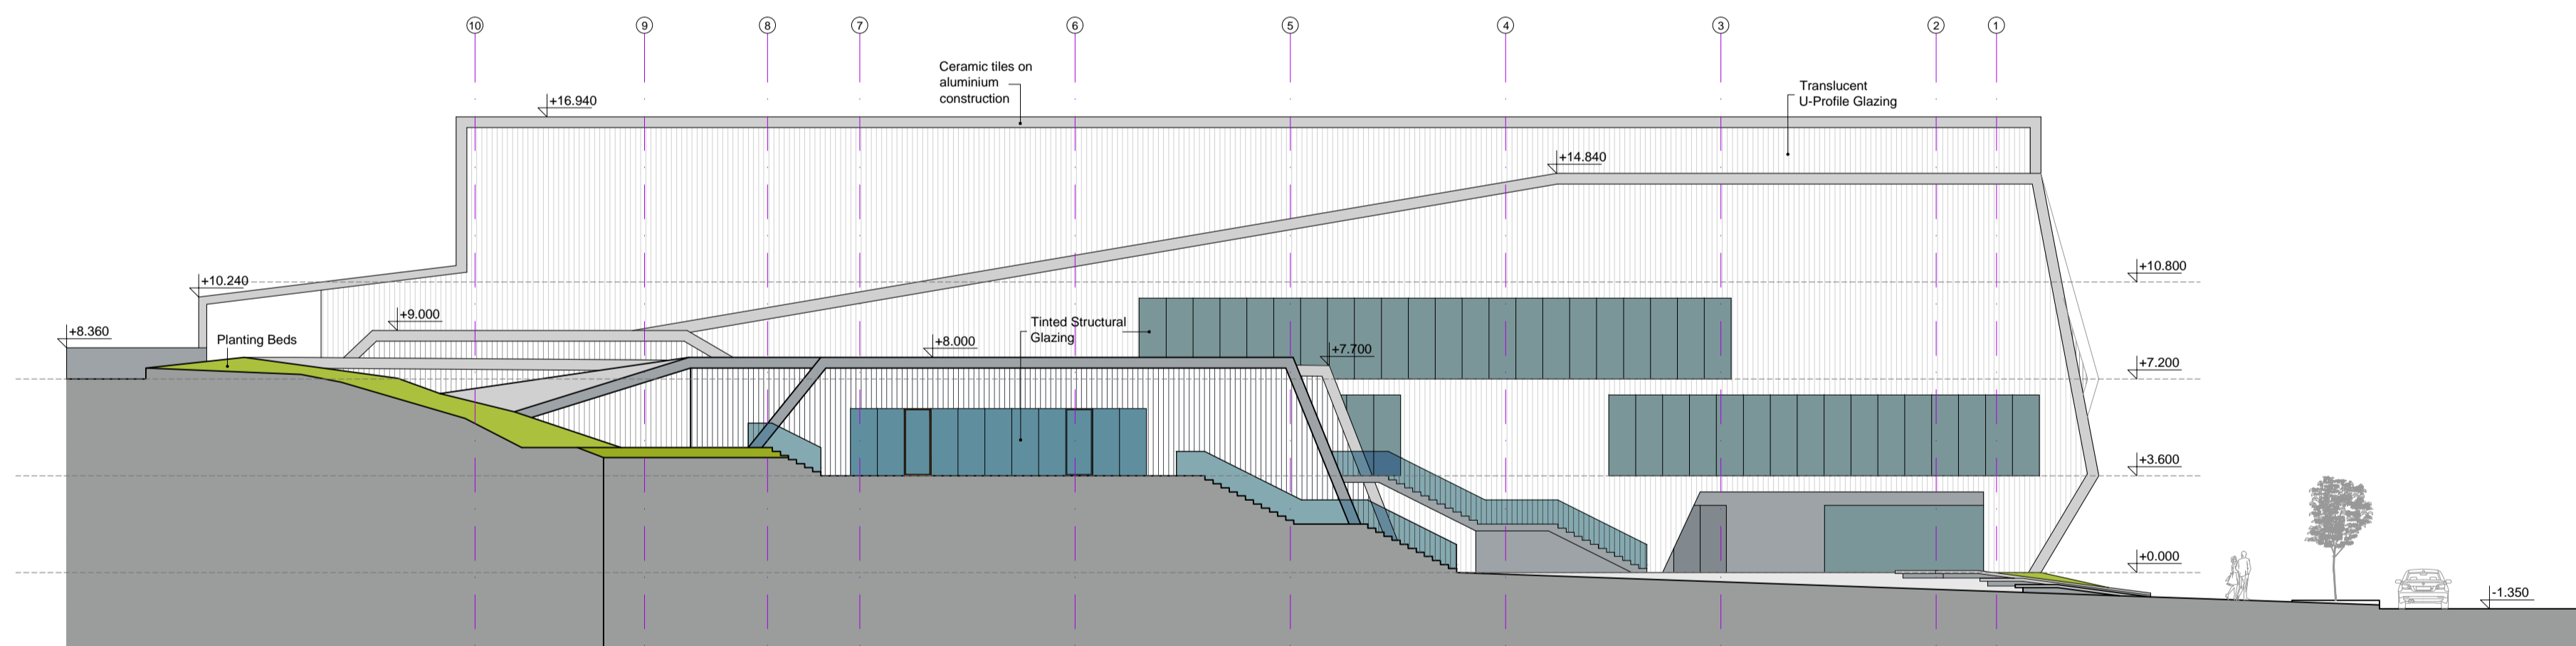

Proposed East Elevation
Scale 1:200

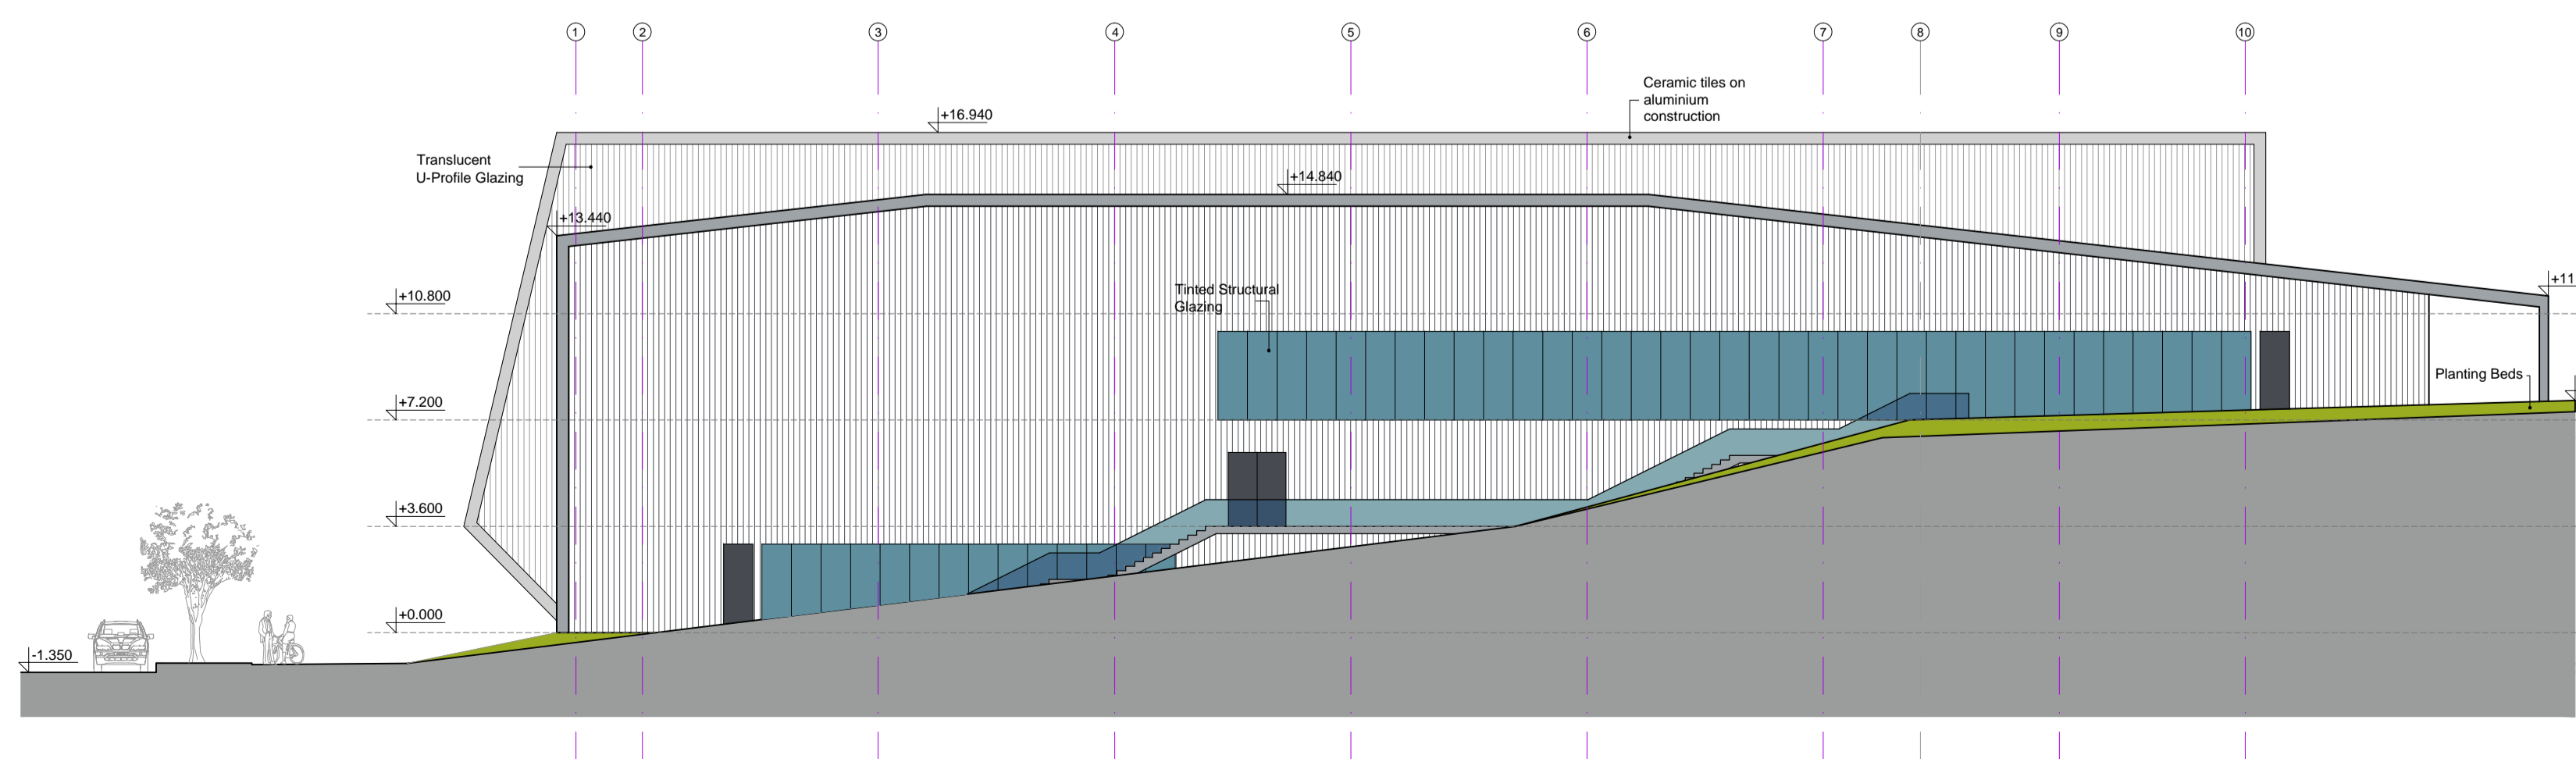

Proposed West Elevation
Scale 1:200

No.	DATE	REMARKS

Institute of Technology, Carlow
Architectural Technology Year 4
2009-2010



PROJECT TITLE
Project Three - Thesis

DRAWING TITLE
Theatre - Proposed Elevations

LECTURER:
Allan Read, Dan O'Sullivan

DRAWN:
Eric Stilwell

CHECKED

SCALE
1:200

DATE
17.02.2010

DRAWING NUMBER
Y4-03-THESIS-007

REV
2