




Proposed Section A-A  
Scale 1:200

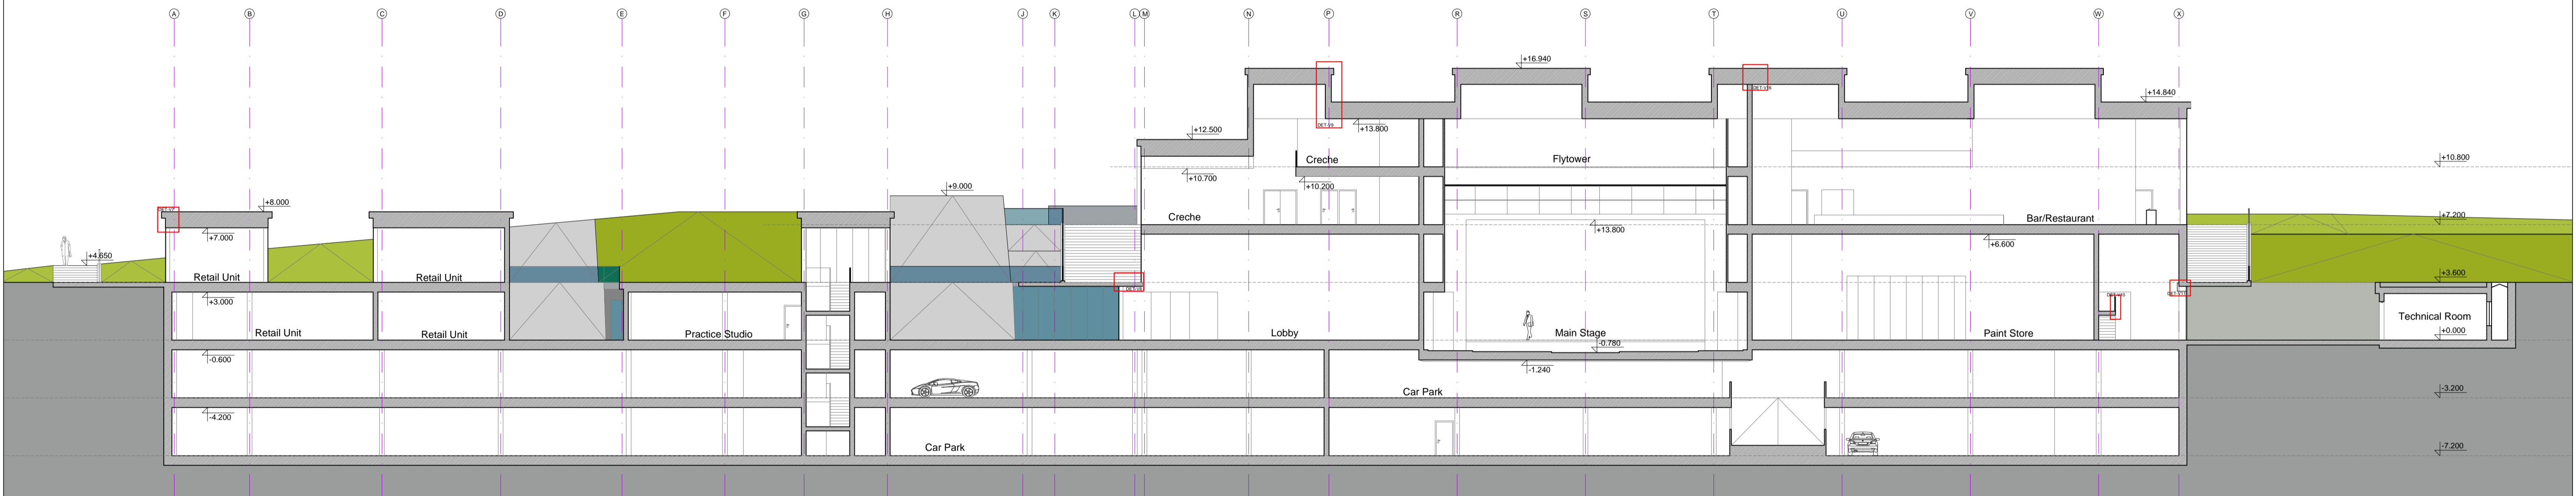

Proposed Section B-B  
Scale 1:200

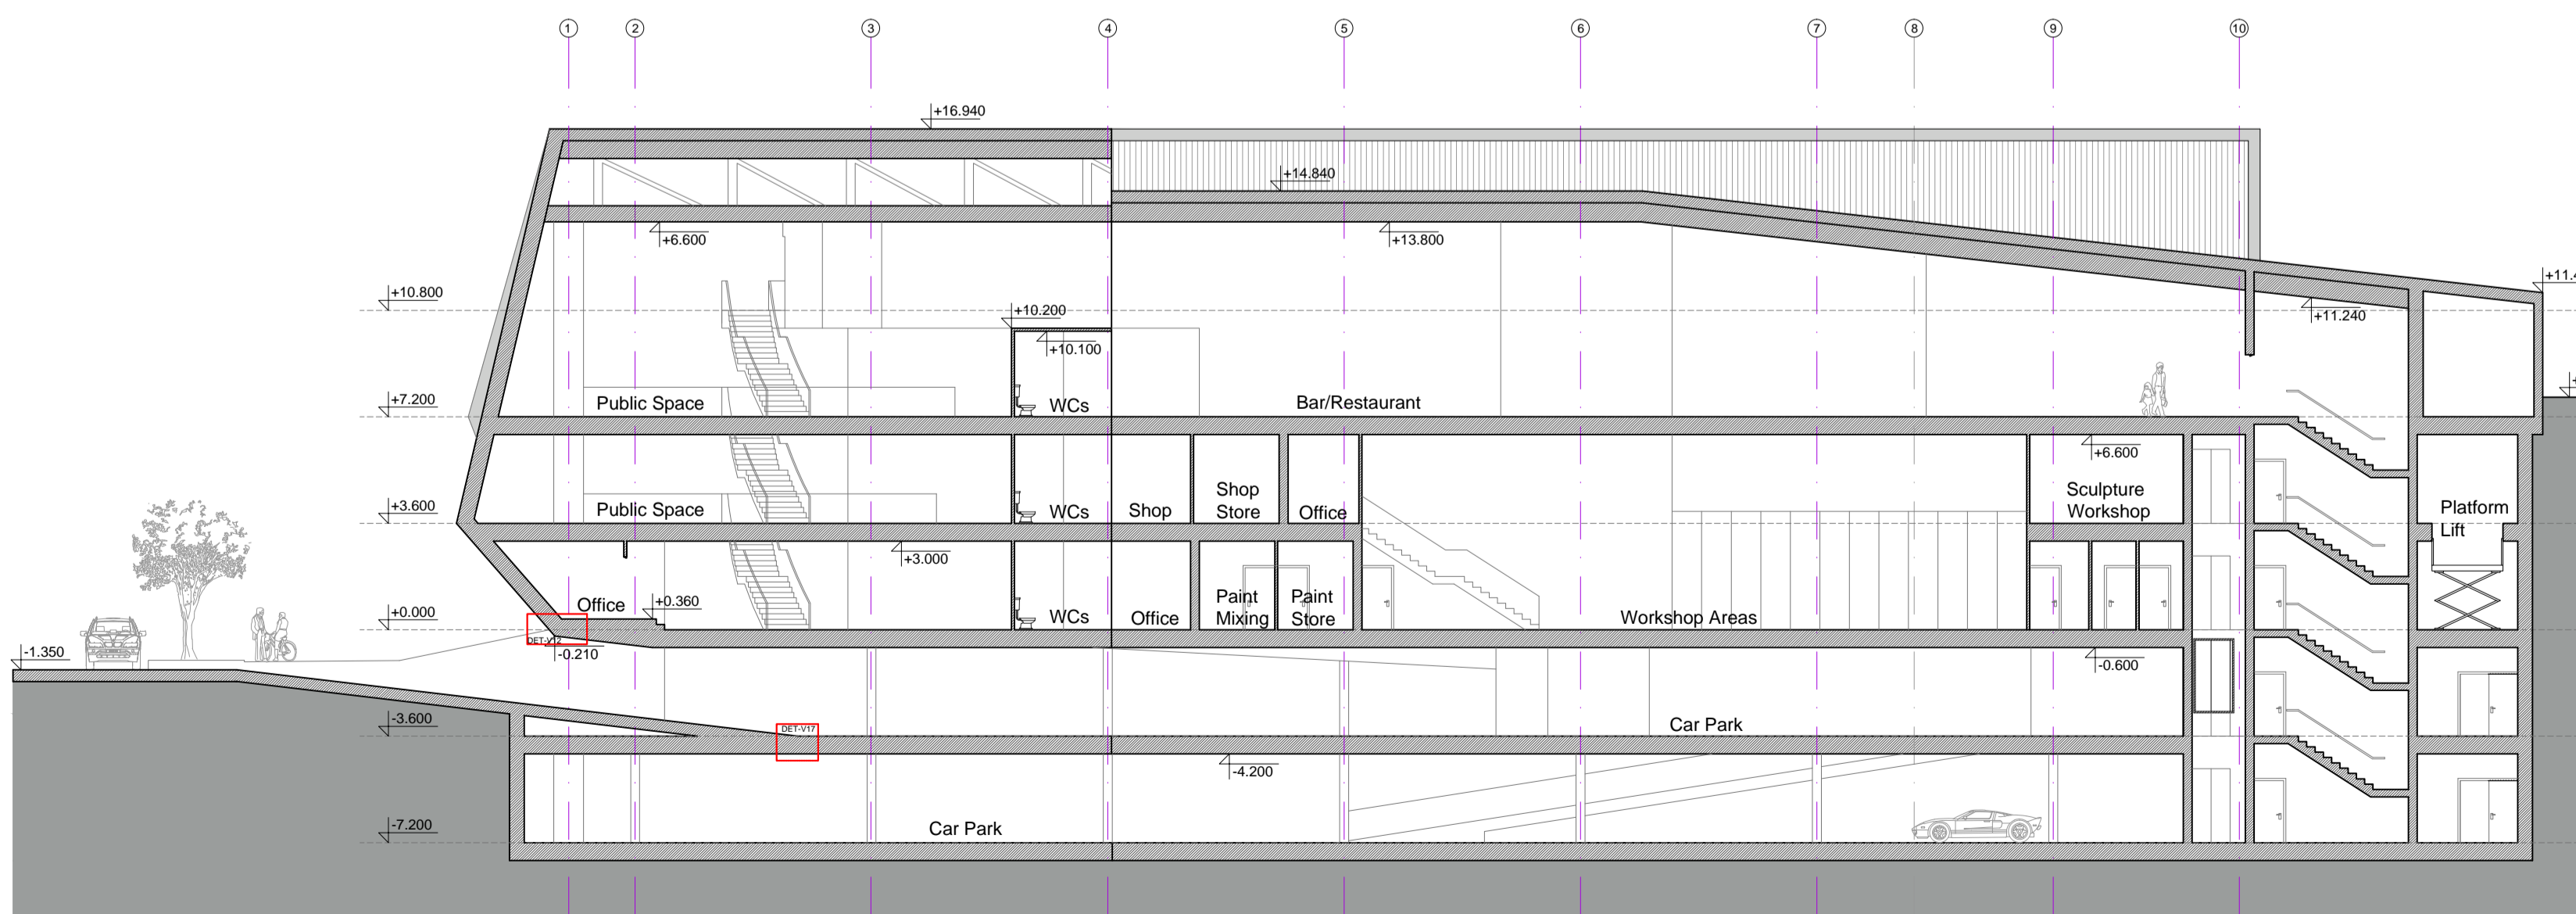

Proposed Section C-C  
Scale 1:200

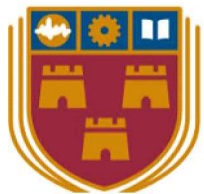No.	DATE	REMARKS
<p>Institute of Technology, Carlow Architectural Technology Year 4 2009-2010</p> 		
<p>PROJECT TITLE Project Three - Thesis</p>		
<p>DRAWING TITLE Theatre - Proposed Sections</p>		
<p>LECTURER: Allan Read, Dan O'Sullivan</p>		
<p>DRAWN: Eric Stilwell</p>		<p>CHECKED</p>
<p>SCALE 1:200</p>		<p>DATE 23.02.2010</p>
<p>DRAWING NUMBER Y4-03-THESIS-008</p>		<p>REV 2</p>